




# DRAFT

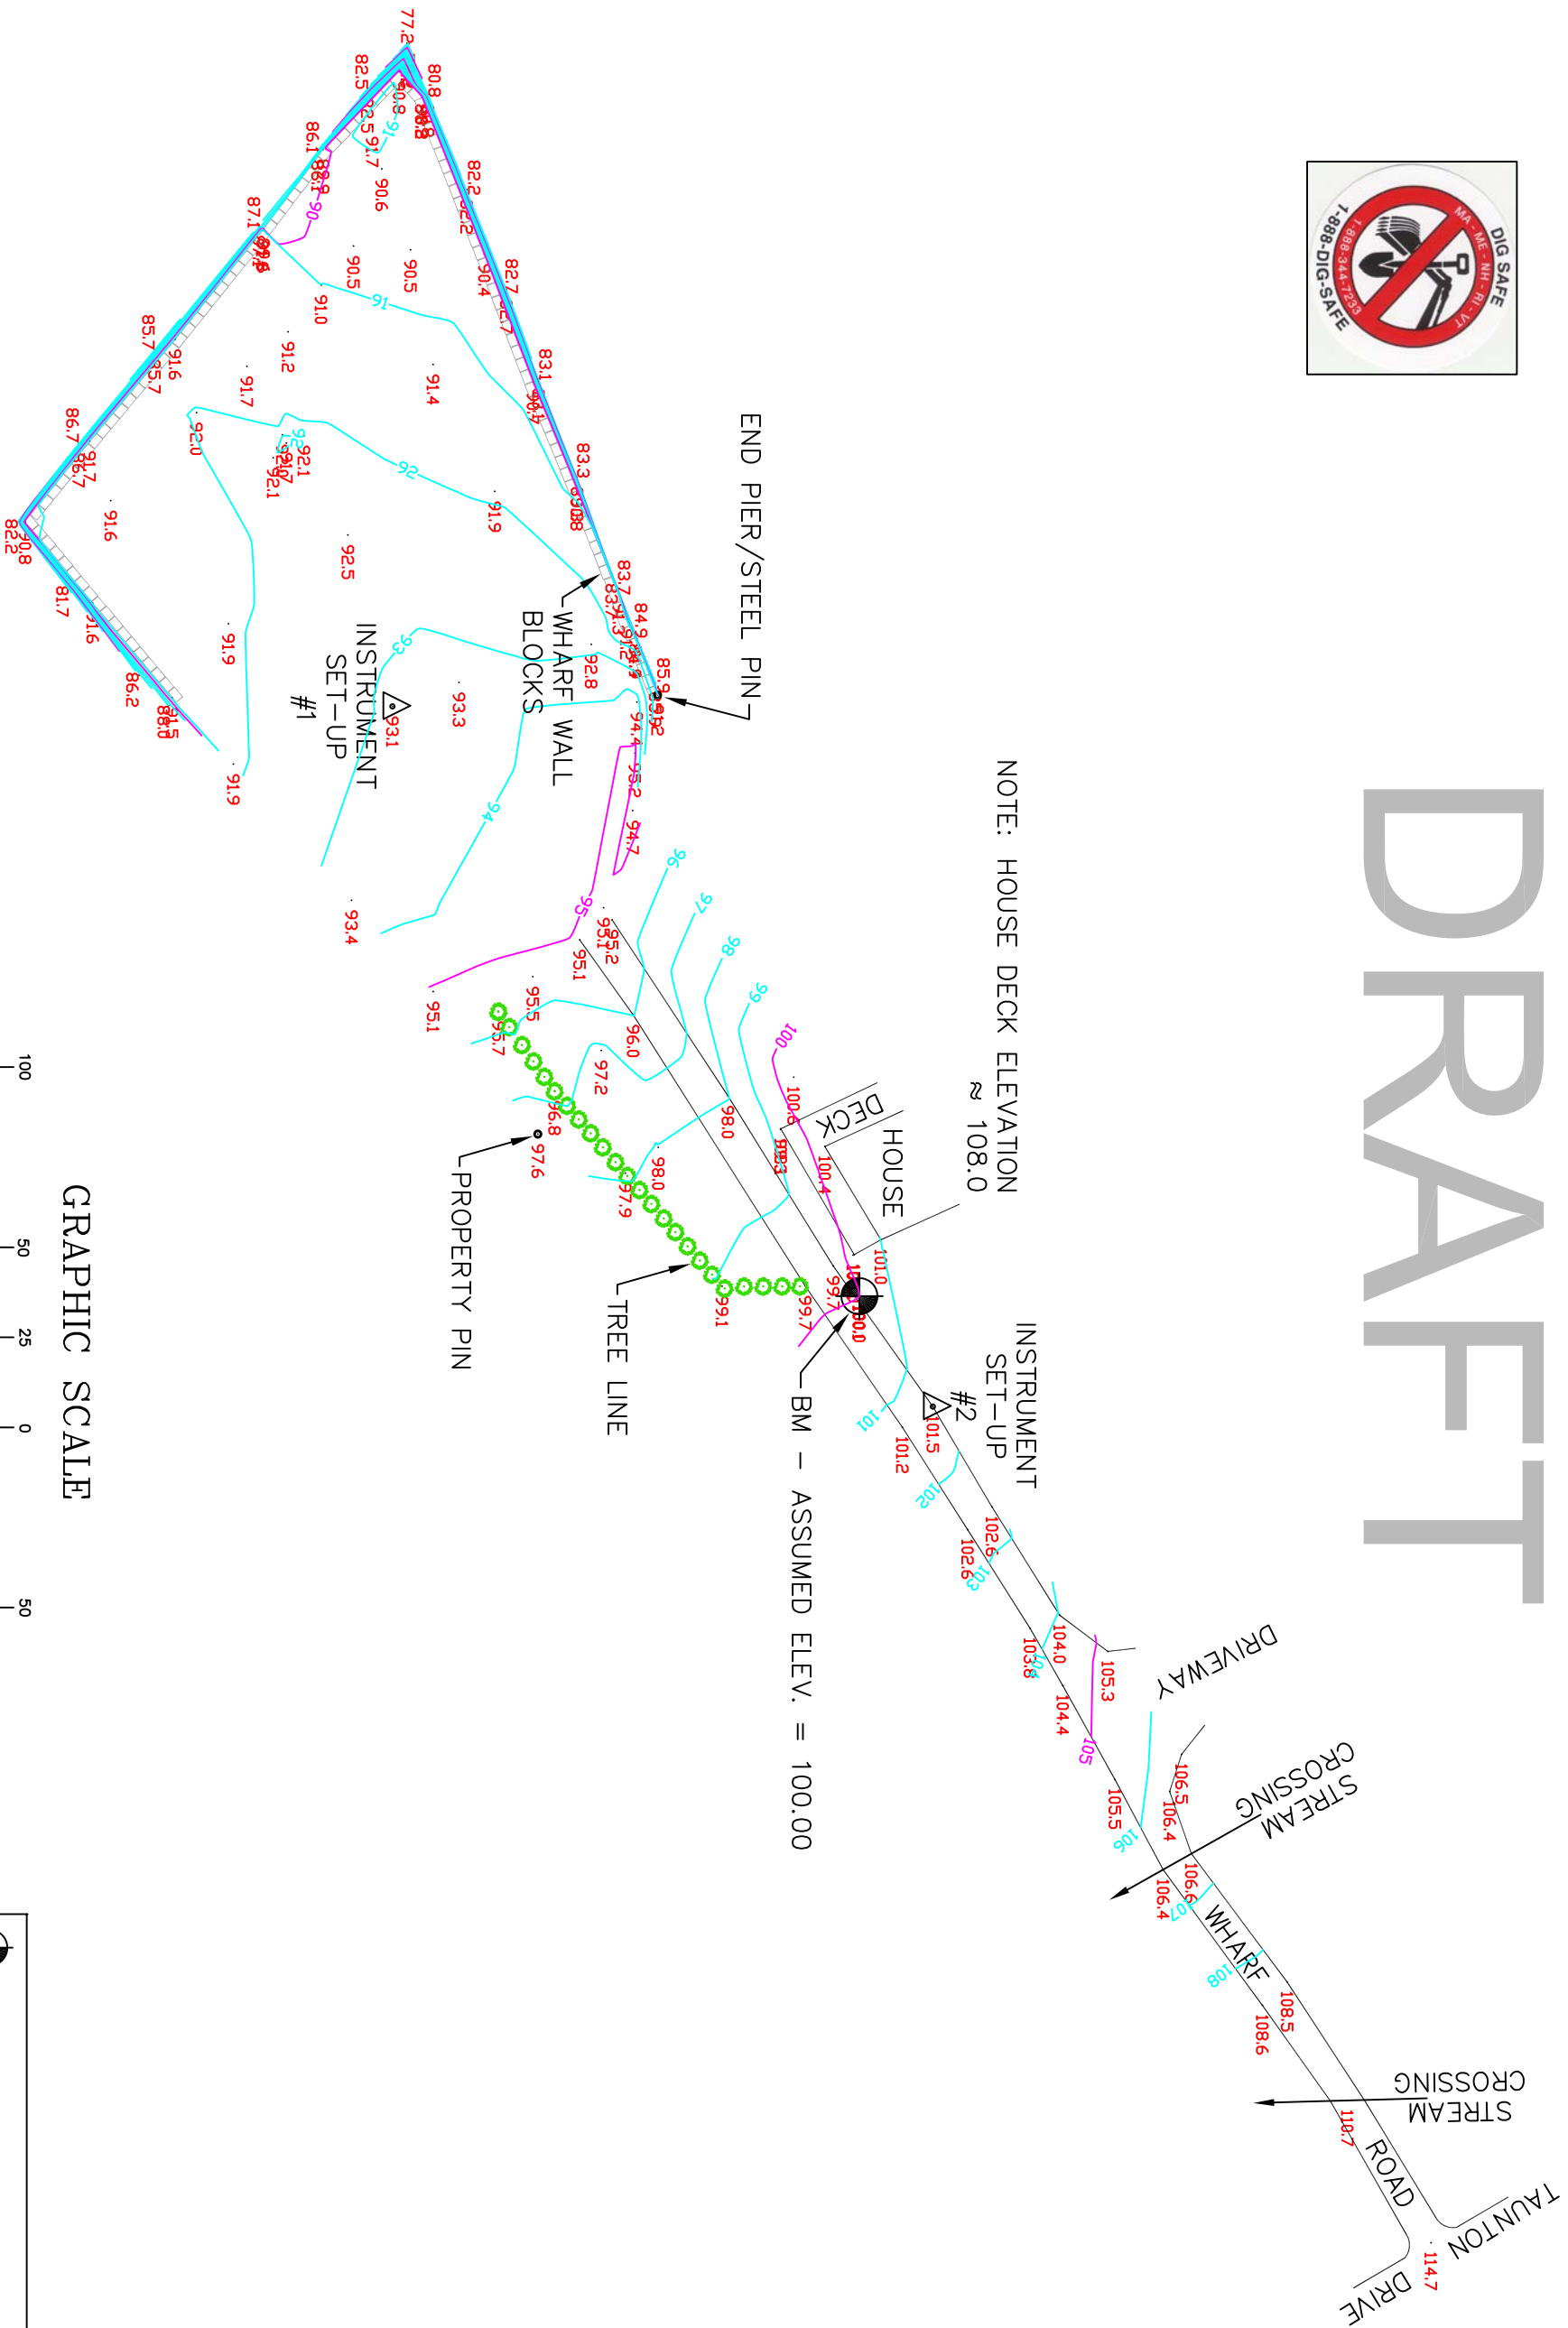


NOTE: HOUSE DECK ELEVATION ≈ 108.0

INSTRUMENT SET-UP #2  
BM - ASSUMED ELEV. = 100.00

INSTRUMENT SET-UP #1

NOTE: NUMBERS OUTSIDE OF CONTOUR LINES REPRESENT ELEVATIONS AT BASE OF WHARF WALL BLOCKS.

GRAPHIC SCALE

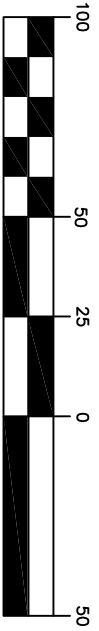

( IN FEET )  
CONTOURS IN FEET

BM - ASSUMED ELEV. = 100.0  
MAGNAIL WITH BLUE FLAGGING, SET IN 1/2" DRILL HOLE IN GRANITE SLAB @ SE CORNER OF HOUSE @ GROUND LEVEL.



GORDON'S WHARF / RC&D - CTA PROJECT  
WHARF REHABILITATION  
SULLIVAN, MAINE  
HANCOCK COUNTY

	Date
Designed _____	_____
Drawn <u>R. Hall</u>	<u>7/10</u>
Checked _____	_____
Approved _____	_____