


THIS PLAN IS ORIENTED TO MAGNETIC NORTH AS DEPICTED ON THE PLAN RECORDED IN PLAN FILE 32, NUMBER 62.

THE POINTS LABELED 1 AND 2 WERE HELD AS THE BASIS OF ORIENTATION TO SAID PLAN.


VARIATION FROM GRID NORTH, MAINE STATE PLANE COORDINATE SYSTEM, NAD83, EASTERN ZONE IS APPROXIMATELY 16'49"01" WEST

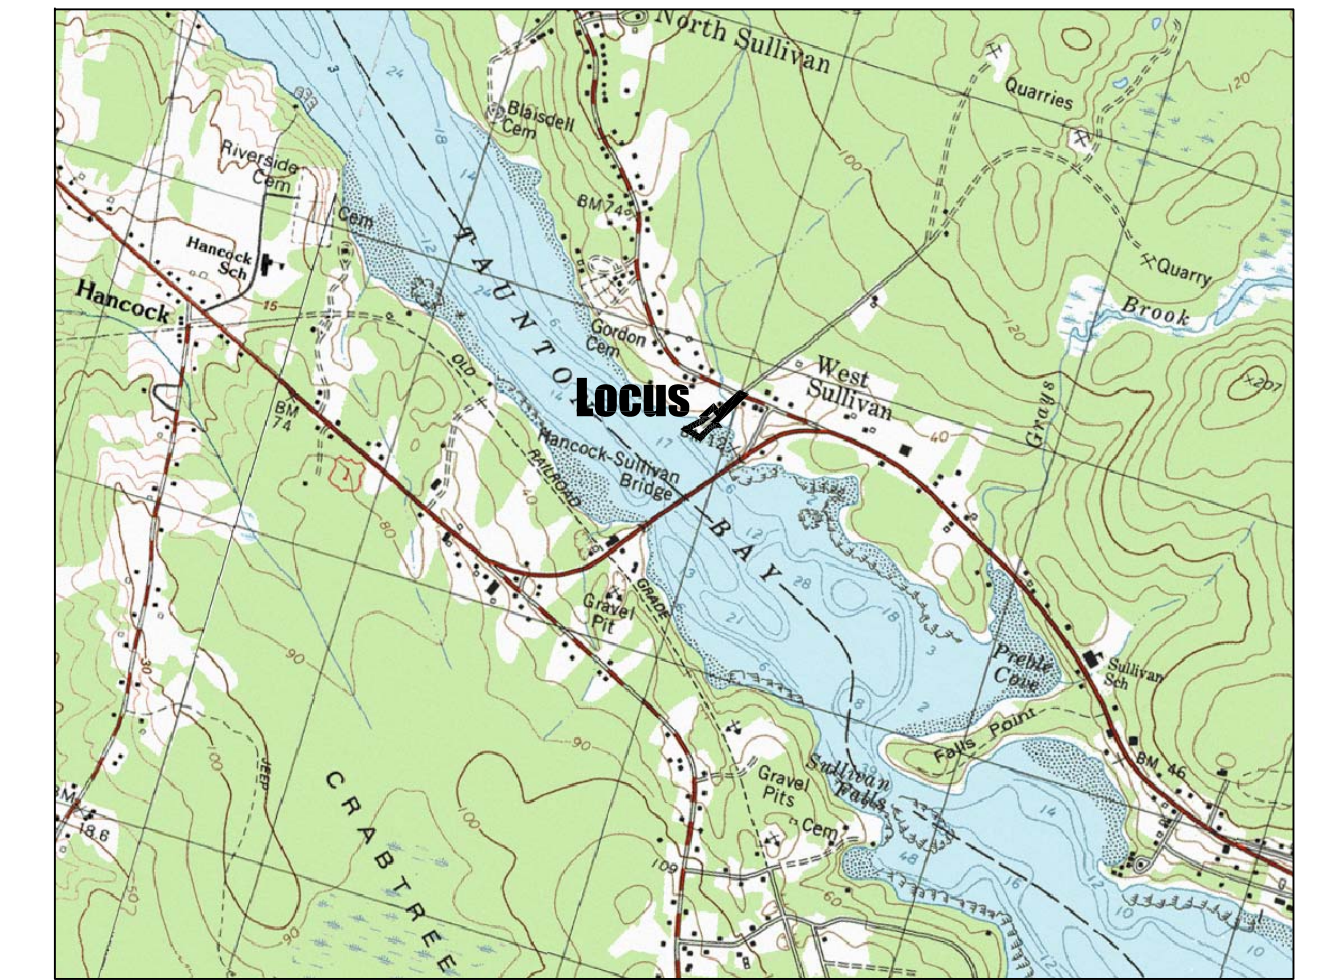

Location map - scale 1"=2000'



ALL CORNERS WHERE INDICATED AS BEING MONUMENTED WITH #6 REBAR WITH SURVEYOR'S ID #2099 SET HAVE AN ALUMINUM CAP AS SHOWN HERE ACTUAL SIZE.

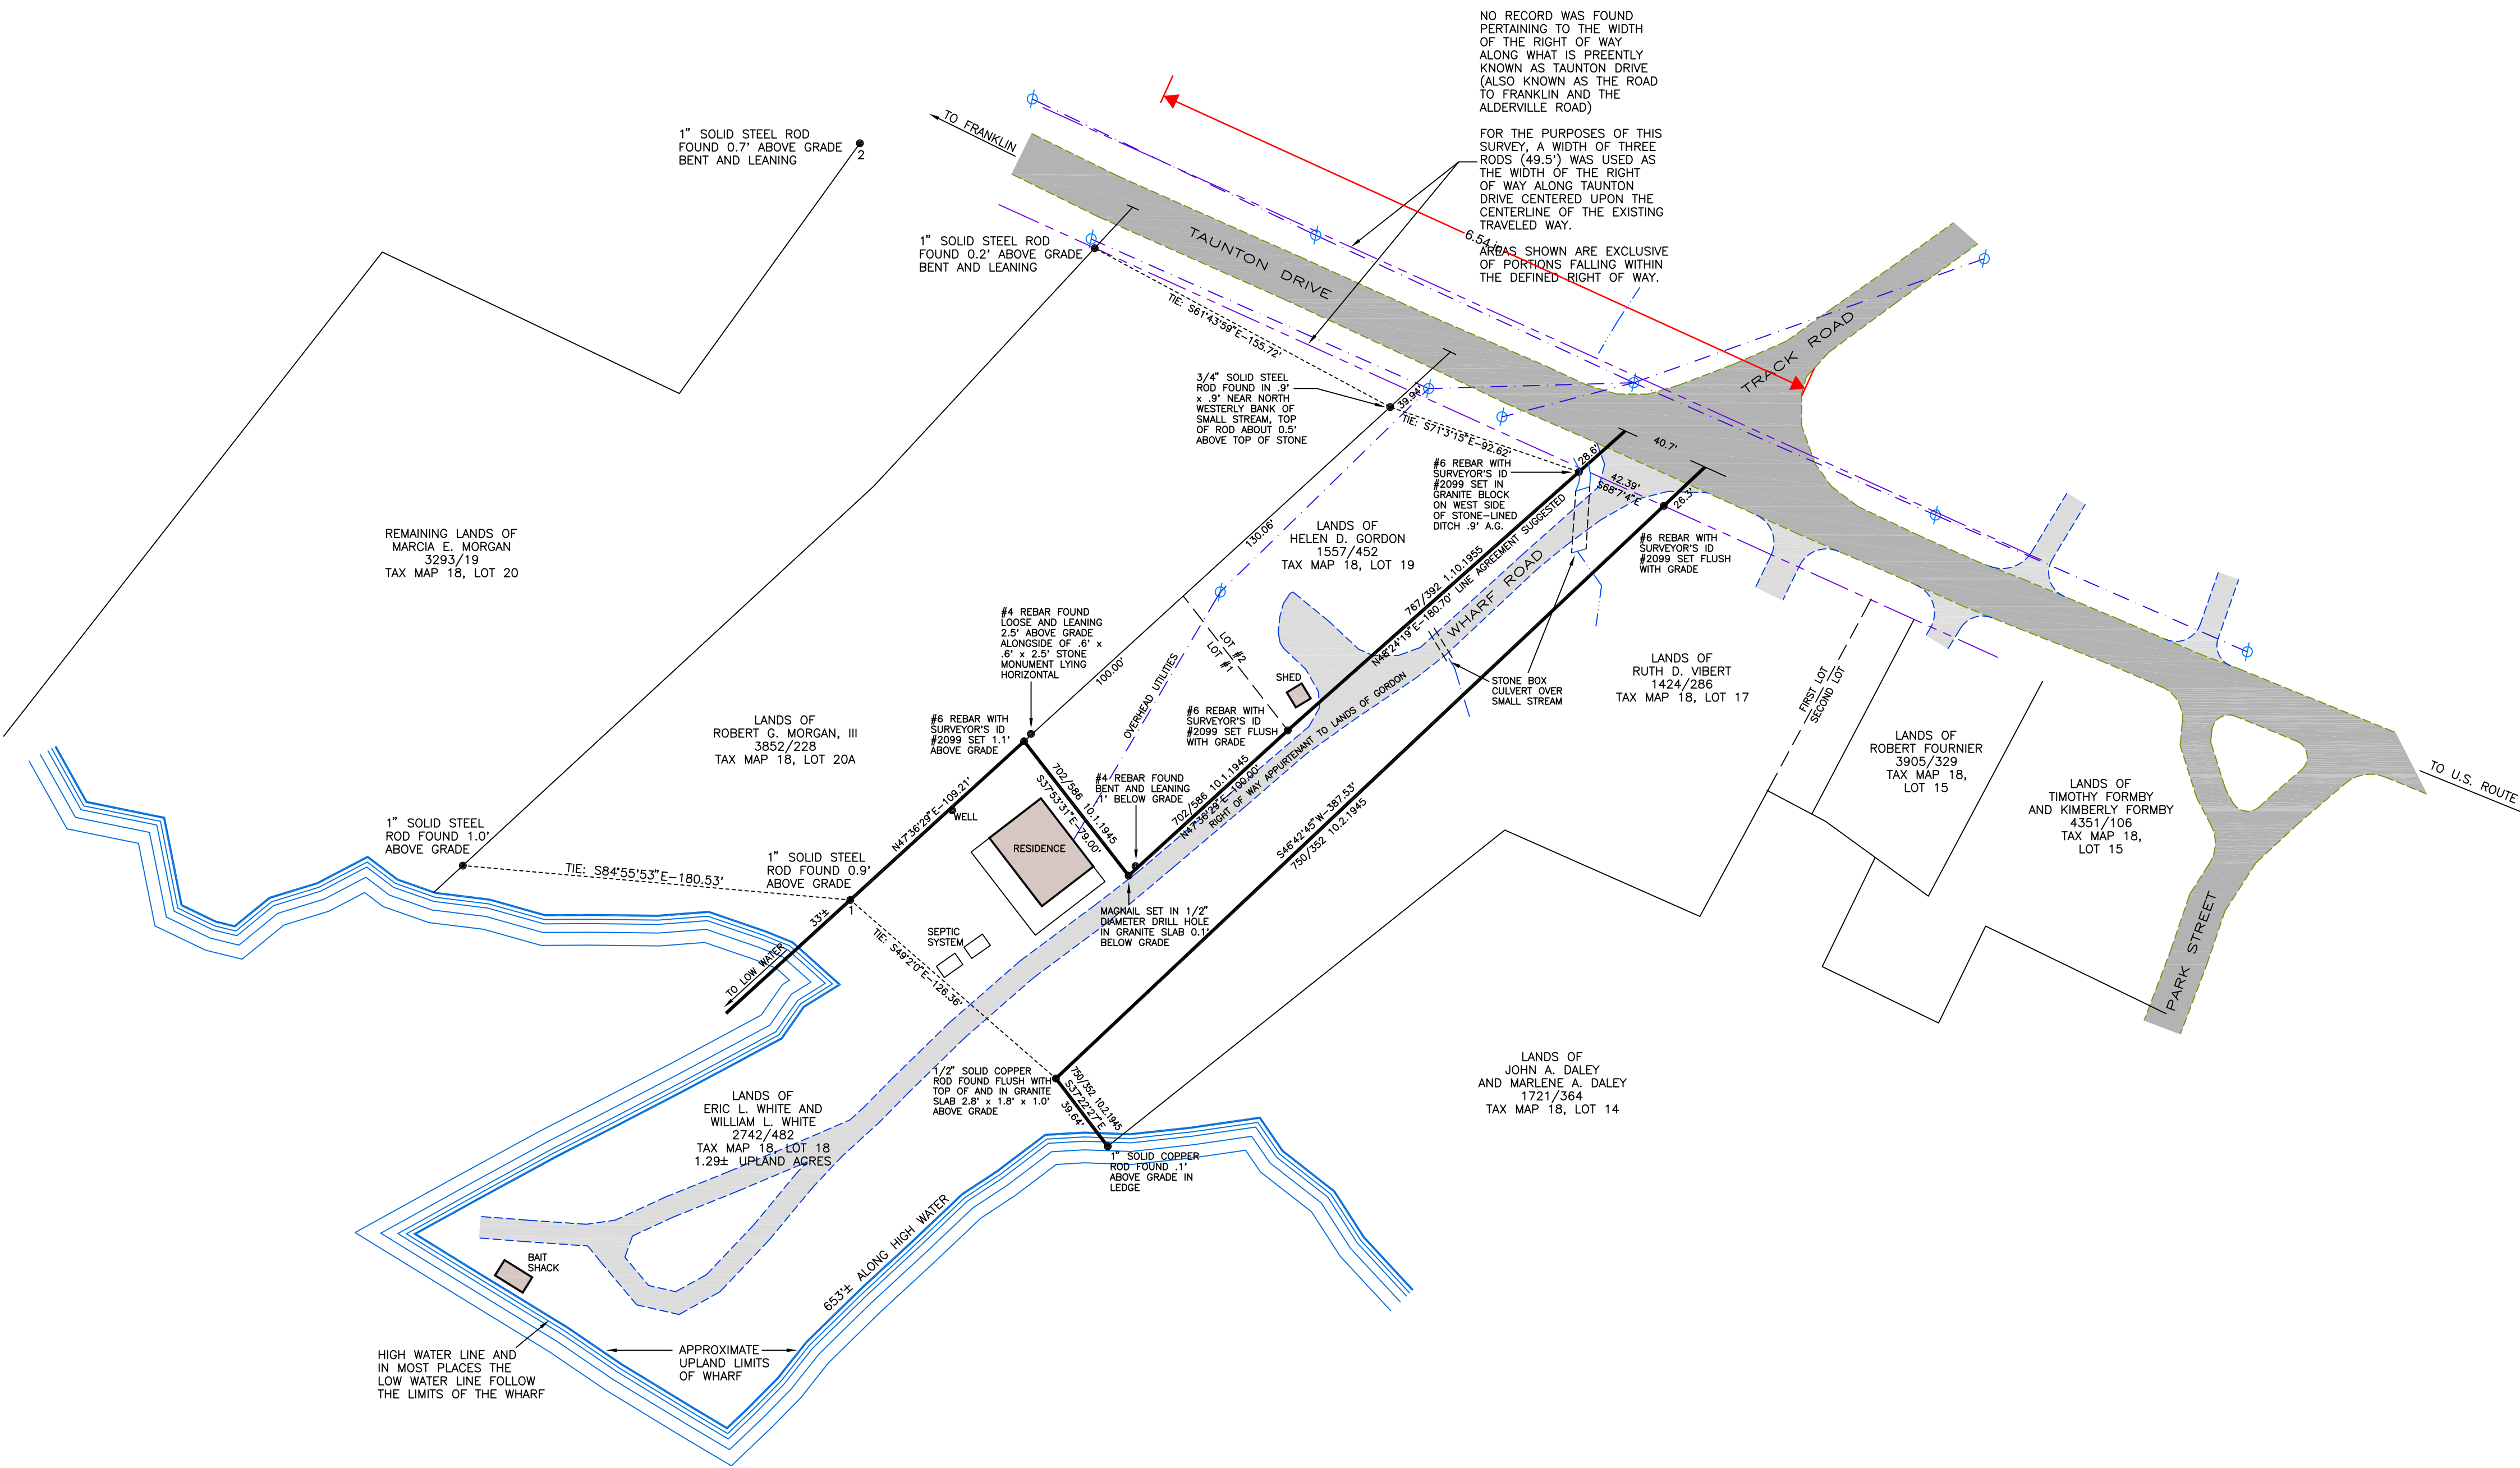

Boundary Survey  
of the land owned by  
**Eric L. White and William L. White**  
P.O. BOX 141 - FRANKLIN, ME 04834  
for  
**The Inhabitants of the Town of Sullivan**  
and



SULLIVAN, MAINE - SEPTEMBER 8, 2009  
SCALE: 1"=50' (1:600)

Taunton Bay

STATE OF MAINE  
HANCOCK. SS. REGISTRY OF DEEDS  
RECEIVED \_\_\_\_\_  
AT \_\_\_H\_\_\_M\_\_\_ AND RECORDED  
INSTRUMENT NO. \_\_\_\_\_  
FILE NO. \_\_\_\_\_  
ATTEST \_\_\_\_\_  
REGISTER