


18°
 Maine State Grid North
 Magnetic North



8	10
8	Map Number
8	11

Eastern Surveying Co., Inc., Hallowell, Maine

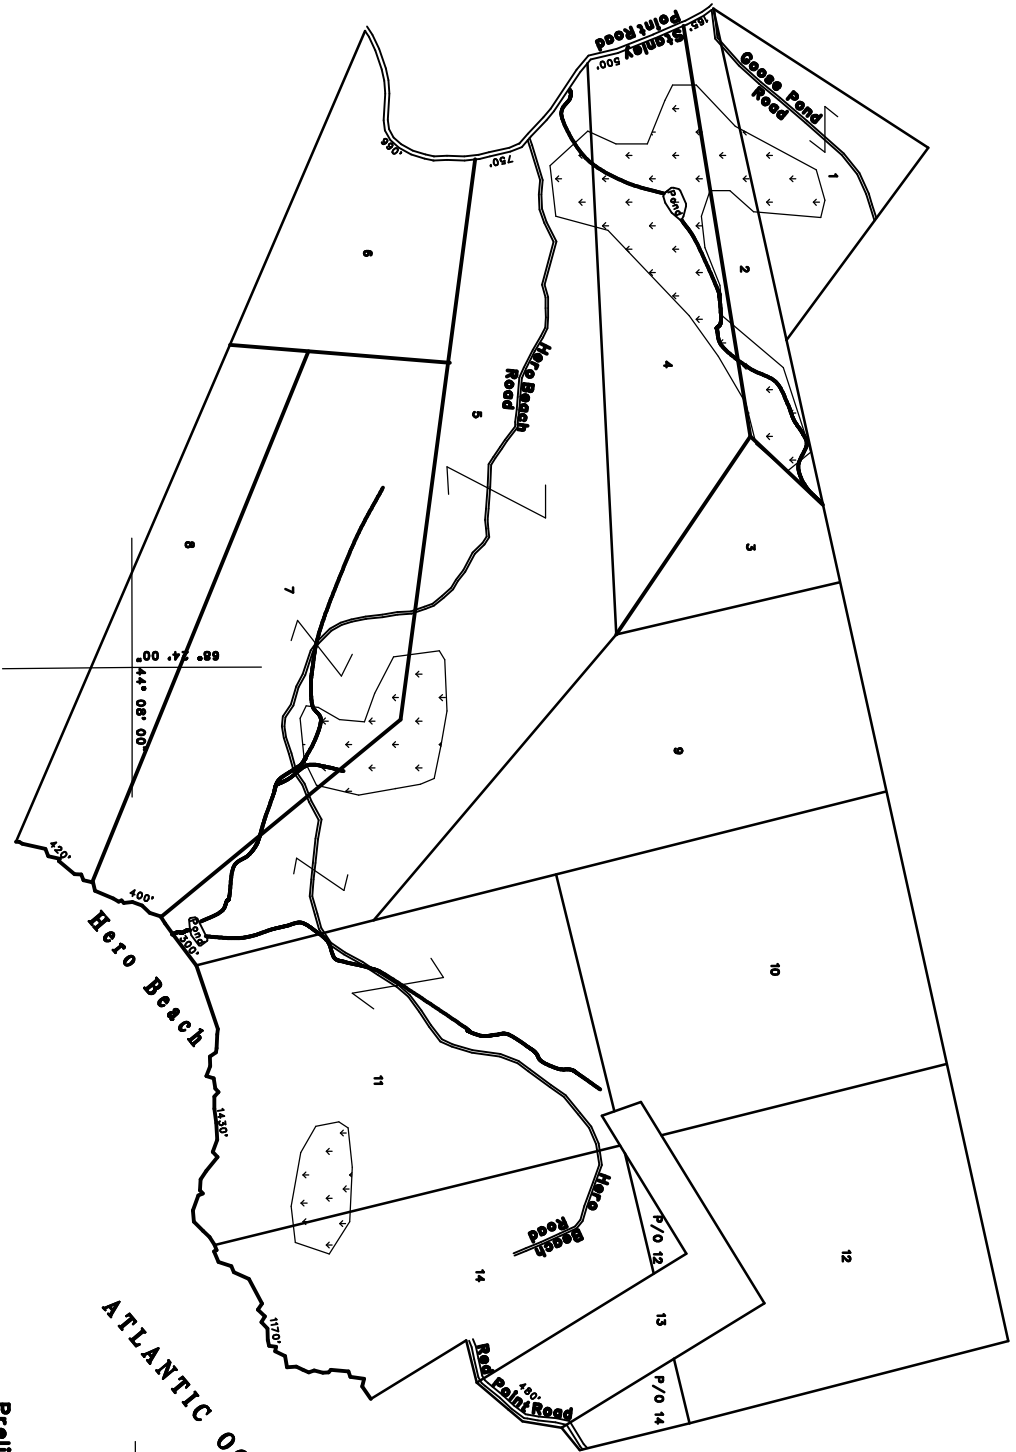

LEGEND:
 (1) Lot numbers
 as referenced
 subdivision plan
 ↓ ↓ ↓ Wet area
 ~~~~~ Stream  
 --- Boundary  
 --- Location

ATLANTIC OCEAN

88° 23' 00"  
 44° 08' 00"

**Preliminary  
 Tax Map For:  
 Town of S Wans Island  
 Hancock County, Maine  
 1<sup>st</sup> - 200<sup>th</sup> - January, 2001**

**Notes:**  
 1) Tax maps for assessment purposes only.  
 Not to be used for conveyance.  
 2) All fringe distances shown are approximate.